


- LEGEND:**
- EXISTING GROUND SURFACE CONTOUR EL. FEET
 - PROPOSED TSF CONTOUR EL. FEET
 - PROPOSED OSA AND GROWTH MEDIA STORAGE CONTOUR EL. FEET
 - EXISTING ROADS
 - EXISTING DRAINAGES
 - PROJECT BOUNDARY
 - CLEAN WATER DIVERSION CHANNELS
 - DIVERSION OF A STREAM (OPEN CHANNEL)
 - DIVERSION OF A STREAM (PIPE OR CULVERT)
 - RUNOFF COLLECTION CHANNELS
 - PAG RUNOFF COLLECTION CHANNELS
 - PROPOSED ROAD
 - SEDIMENT COLLECTION BASINS
 - WETLAND AREA
 - GEOMEMBRANE LIMITS
 - PIT RELATED ACTIVITIES
 - LEDBETTER RESERVOIR
 - PROPERTIES NOT CONTROLLED BY HAILE

- NOTES:**
- THE LOCATIONS SHOWN ON THIS DEPICTION MAY NOT BE EXACT AND MAY CHANGE SLIGHTLY DURING ENGINEERING DESIGN OR OPERATIONS, BUT REPRESENT THE BEST JUDGMENT OF HAILE AT THIS TIME.
 - HAILE HAS PROPOSED THAT WETLANDS AND STREAMS WHICH ARE NOT AUTHORIZED FOR DISTURBANCE WILL HAVE A BUFFER AREA OF APPROXIMATELY 50 FEET, WHICH MAY NOT BE APPARENT ON THIS DEPICTION OF THE SITE FEATURES.



0	12/19/12	ISSUED FOR PERMITTING	CJB	JNM
DISCLAIMER				
AMEC PRODUCED THE INFORMATION PRESENTED ON THIS DRAWING THROUGH THE USE OF TECHNICAL INFORMATION AND PRACTICAL EXPERIENCE SPECIFIC TO ITS BUSINESS AND OPERATIONS. AMEC DOES NOT WARRANT THE ACCURACY, COMPLETENESS, OR ADAPTATION OF THE DATA OR CONTENTS OF THIS DRAWING SHALL BE AT USER'S SOLE RISK AND WITHOUT ANY LIABILITY OR LEGAL RESPONSIBILITY TO AMEC.				

CLIENT	HAILE GOLD MINE			
PROJECT	2012 MINE PLAN			
TITLE	T1R: YEAR 0 (RA12-G1-06-R)			
DESIGNED BY	ZPR	CHECKED BY	CJB	
DRAWN BY	ZPR	APPROVED BY	JNM	
FILENAME	74201263B-M08	DRAWING NO.	T-1	REV 0

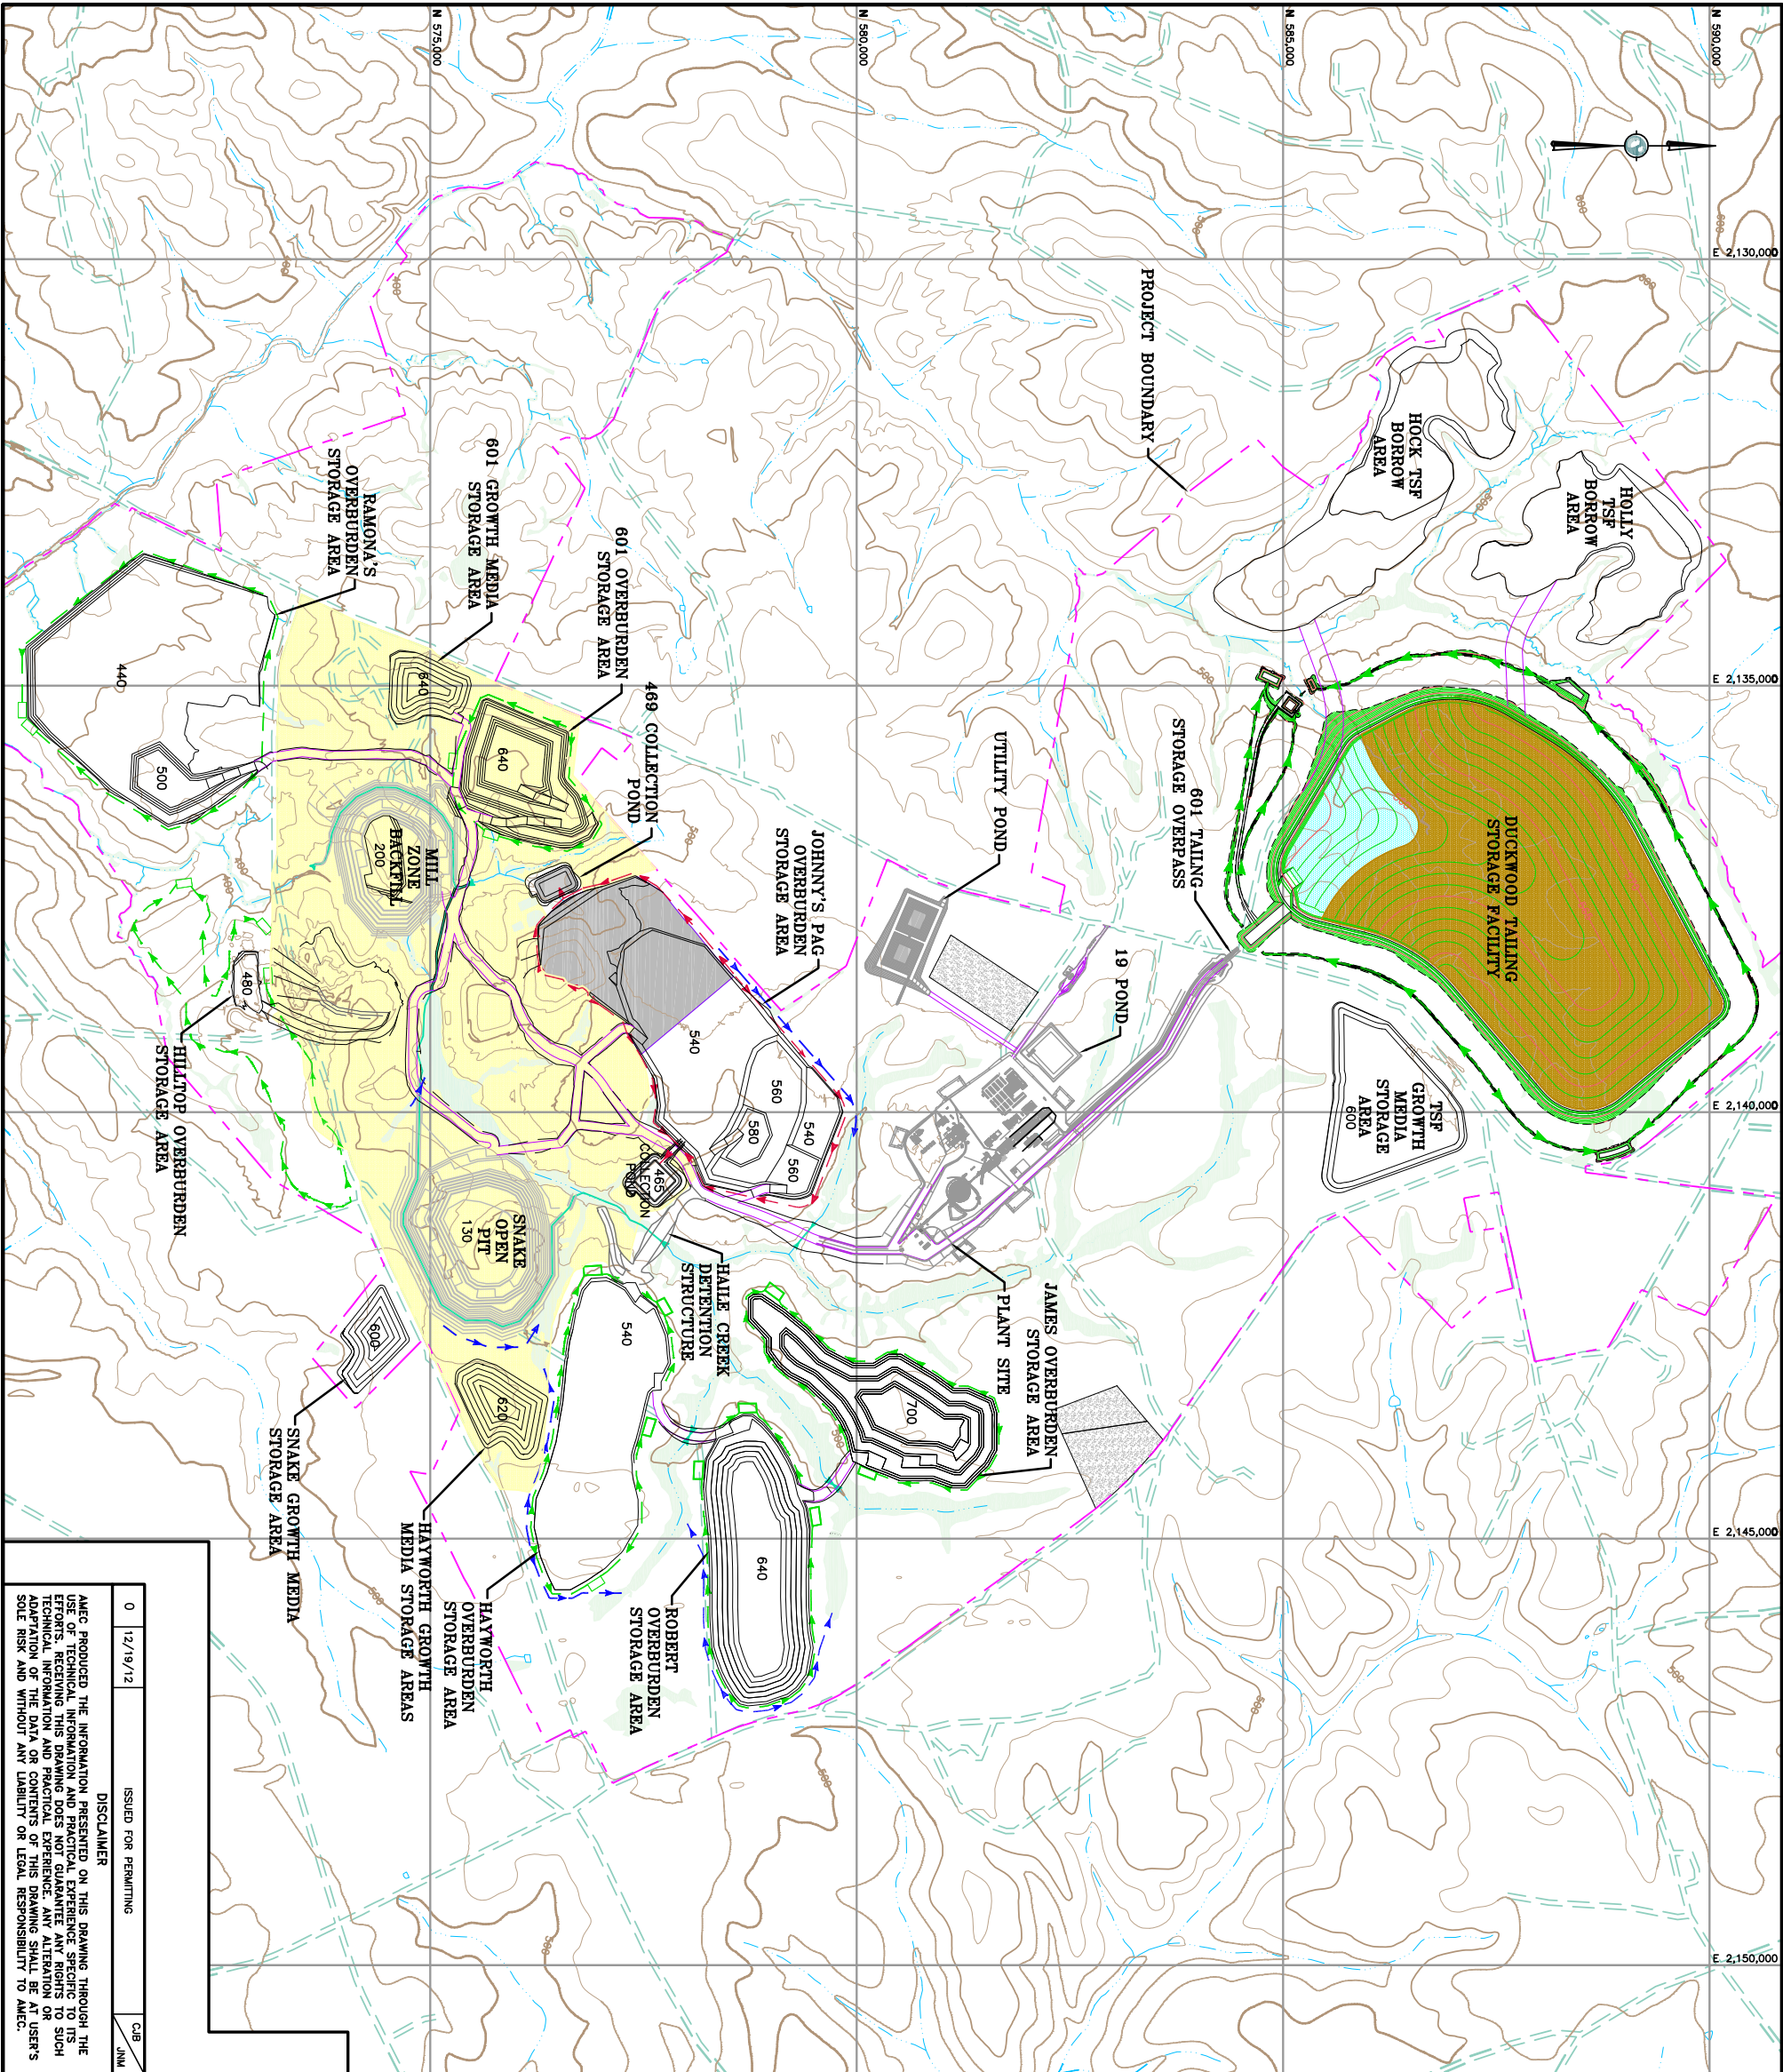


- LEGEND:**
- EXISTING GROUND SURFACE CONTOUR EL. FEET
 - PROPOSED TSF CONTOUR EL. FEET
 - PROPOSED OSA AND GROWTH MEDIA STORAGE CONTOUR EL. FEET
 - PROPOSED PIT CONTOUR EL. FEET
 - EXISTING ROADS
 - EXISTING DRAINAGES
 - PROJECT BOUNDARY
 - CLEAN WATER DIVERSION CHANNELS
 - DIVERSION OF A STREAM (PIPE OR CULVERT)
 - RUNOFF COLLECTION CHANNELS
 - PAG RUNOFF COLLECTION CHANNELS
 - PROPOSED ROAD
 - SEDIMENT COLLECTION BASINS
 - WETLAND AREA
 - GEOMEMBRANE LIMITS
 - TAILING BEACH
 - APPROXIMATE LIMITS OF RECLAIM POND
 - PIT RELATED ACTIVITIES
 - PROPERTIES NOT CONTROLLED BY HAILE

- NOTES:**
- THE LOCATIONS SHOWN ON THIS DEPICTION MAY NOT BE EXACT AND MAY CHANGE SLIGHTLY DURING ENGINEERING DESIGN OR OPERATIONS, BUT REPRESENT THE BEST JUDGMENT OF HAILE AT THIS TIME.
 - HAILE HAS PROPOSED THAT WETLANDS AND STREAMS WHICH ARE NOT AUTHORIZED FOR DISTURBANCE WILL TAKE A BUFFER AREA OF APPROXIMATELY 50 FEET, WHICH MAY NOT BE APPARENT ON THIS DEPICTION OF THE SITE FEATURES.



0	12/19/12	ISSUED FOR PERMITTING	CJB	JNM
DISCLAIMER				
AMEC PRODUCED THE INFORMATION PRESENTED ON THIS DRAWING THROUGH THE USE OF TECHNICAL INFORMATION AND PRACTICAL EXPERIENCE SPECIFIC TO ITS BUSINESS. AMEC DOES NOT WARRANT THE ACCURACY, COMPLETENESS, OR SUITABILITY OF SUCH TECHNICAL INFORMATION AND PRACTICAL EXPERIENCE. ANY ALTERATION OR ADAPTATION OF THE DATA OR CONTENTS OF THIS DRAWING SHALL BE AT USER'S SOLE RISK AND WITHOUT ANY LIABILITY OR LEGAL RESPONSIBILITY TO AMEC.				

CLIENT	HAILE GOLD MINE			
PROJECT	2012 MINE PLAN			
TITLE	T2R: YEAR 3 (RA12-G1-06-R)			
DESIGNED BY	ZPR	CHECKED BY	CJB	
DRAWN BY	ZPR	APPROVED BY	JNM	
FILENAME	74201263B-M08	DRAWING NO.	T-2	REV 0

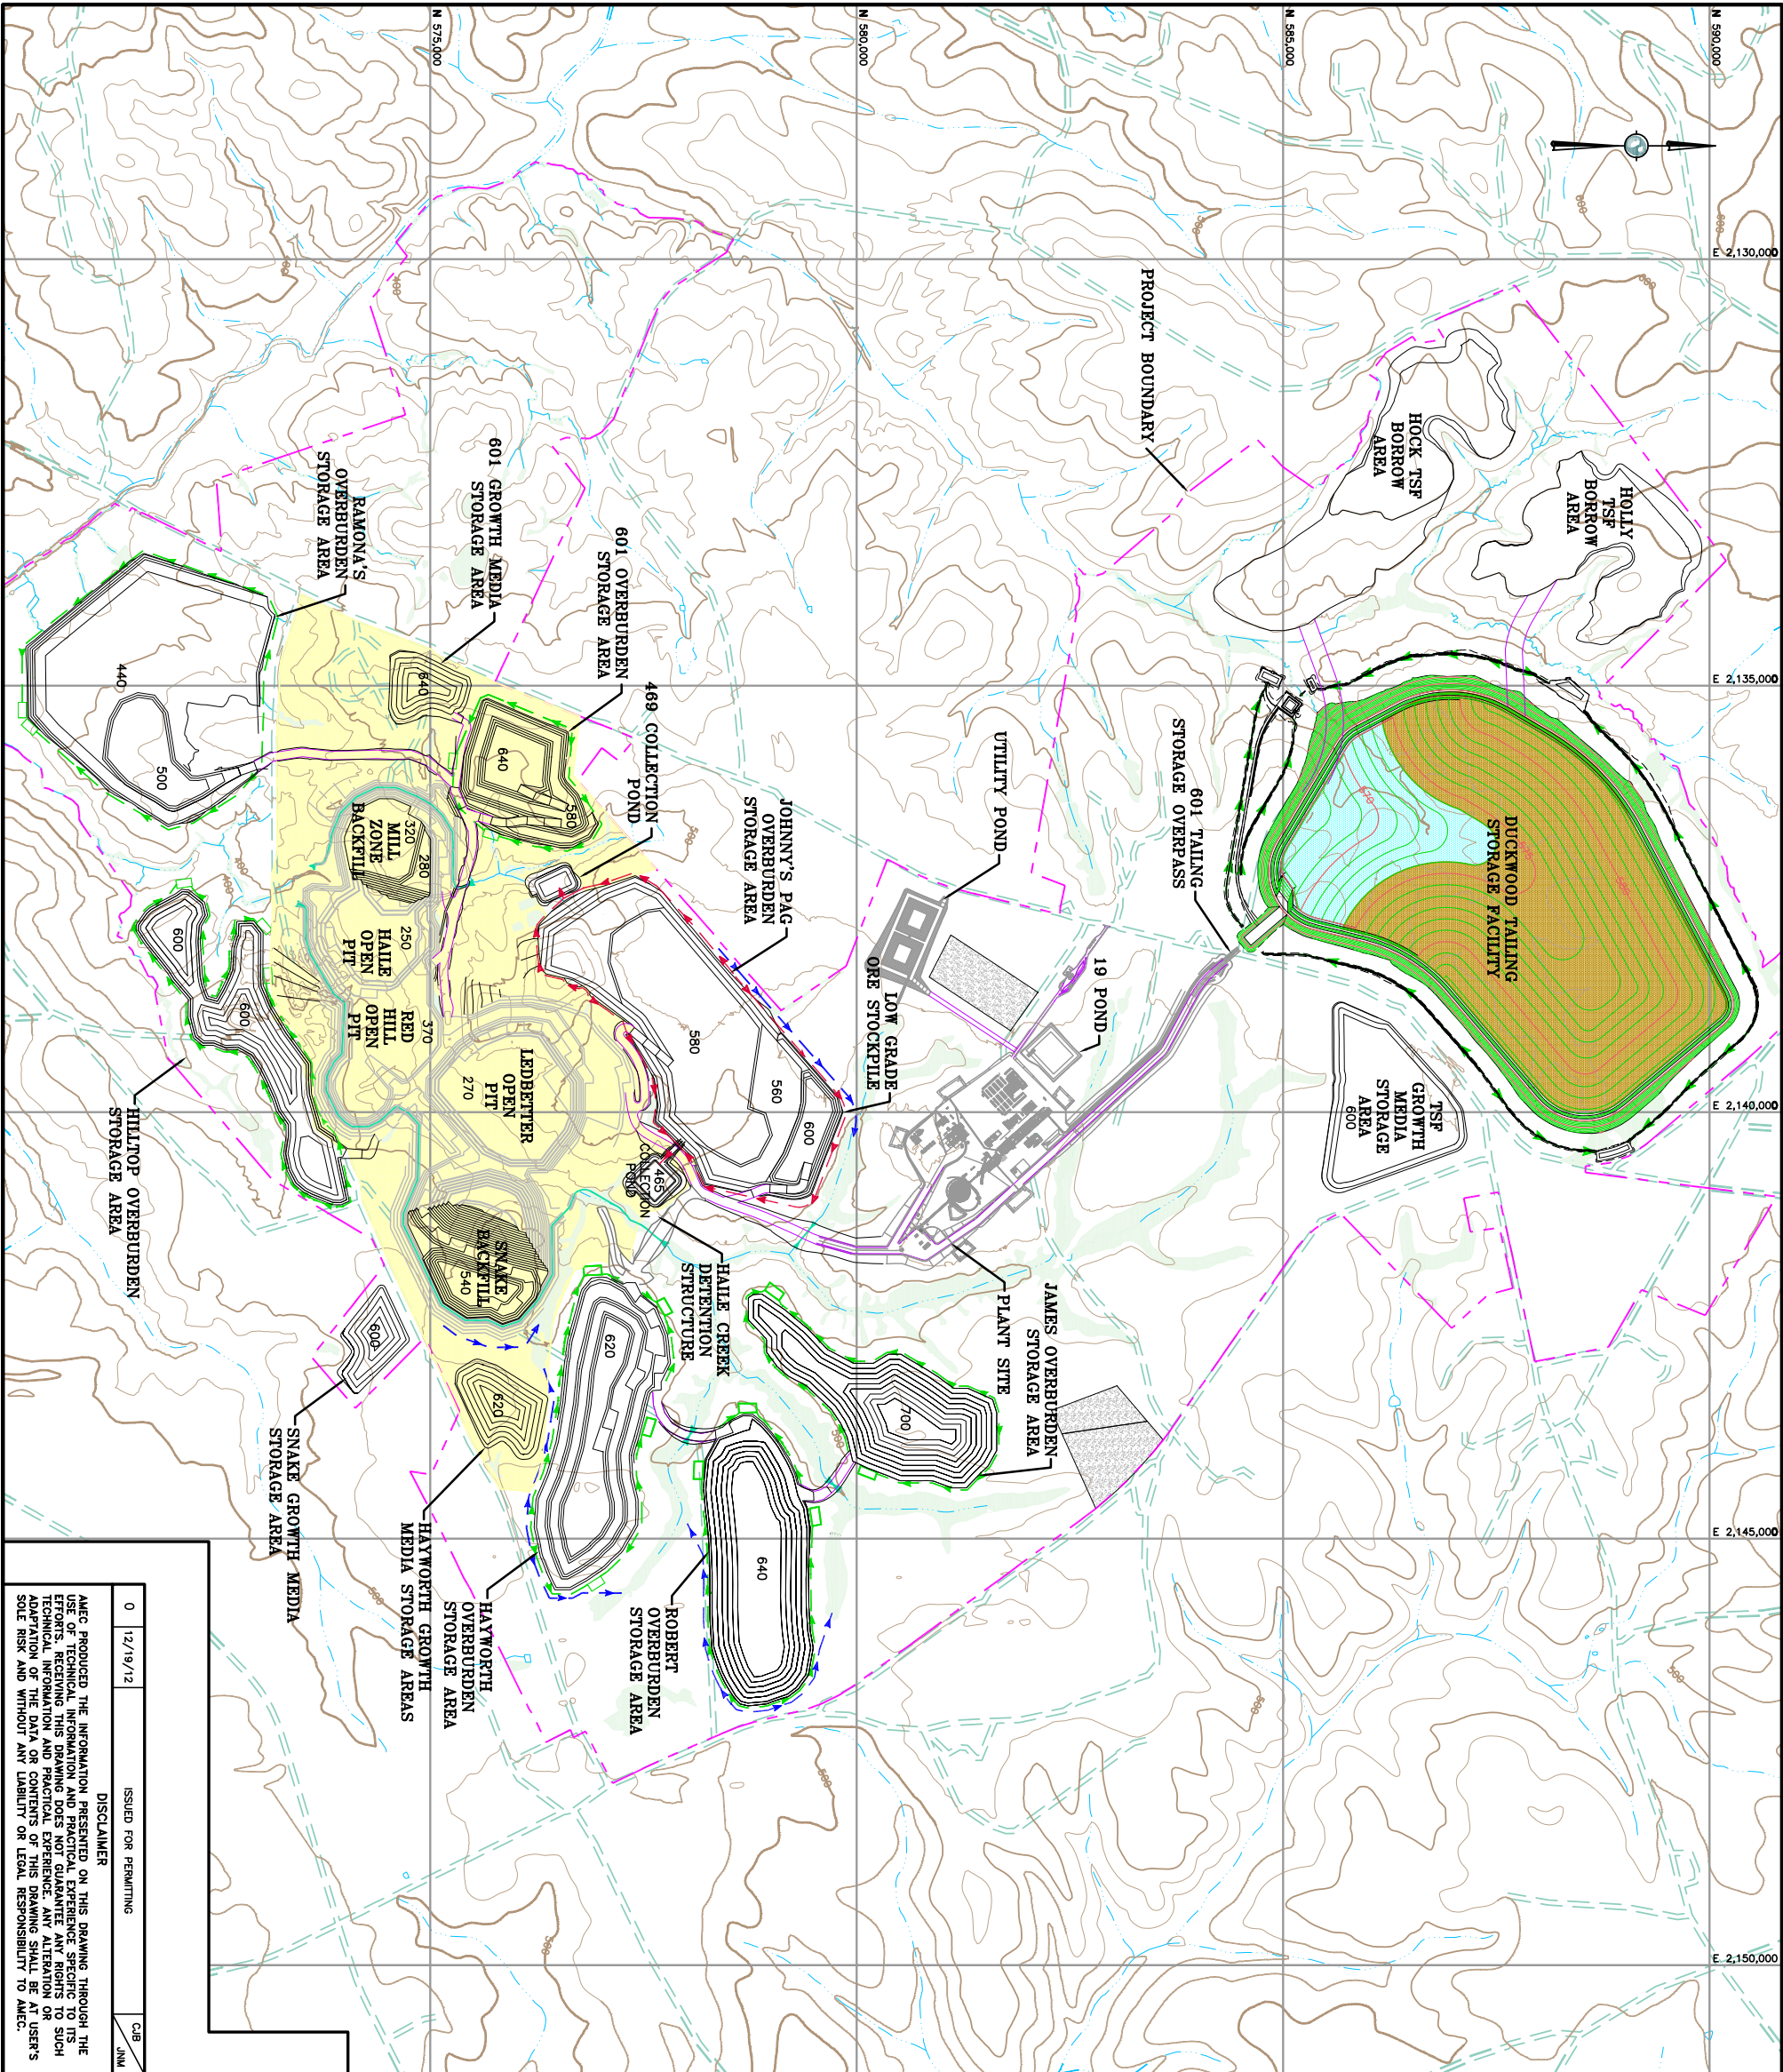



LEGEND:


- EXISTING GROUND SURFACE CONTOUR EL. FEET
- PROPOSED TSF CONTOUR EL. FEET
- PROPOSED OSA AND GROWTH MEDIA STORAGE CONTOUR EL. FEET
- PROPOSED PIT CONTOUR EL. FEET
- EXISTING ROADS
- EXISTING DRAINAGES
- PROJECT BOUNDARY
- CLEAN WATER DIVERSION CHANNELS
- DIVERSION OF A STREAM (PIPE OR CULVERT)
- RUNOFF COLLECTION CHANNELS
- PAG RUNOFF COLLECTION CHANNELS
- PROPOSED ROAD
- SEDIMENT COLLECTION BASINS
- WETLAND AREA
- TAILING BEACH
- APPROXIMATE LIMITS OF RECLAIM POND
- PIT RELATED ACTIVITIES
- PROPERTIES NOT CONTROLLED BY HAILE

NOTES:

- THE LOCATIONS SHOWN ON THIS DEPICTION MAY NOT BE EXACT AND MAY CHANGE SLIGHTLY DURING ENGINEERING DESIGN OR OPERATIONS, BUT REPRESENT THE BEST JUDGMENT OF HAILE AT THIS TIME.
- HAILE HAS PROPOSED THAT WETLANDS AND STREAMS WHICH ARE NOT AUTHORIZED FOR DISTURBANCE WILL TAKE A BUFFER AREA OF APPROXIMATELY 100 FEET, WHICH MAY NOT BE APPARENT ON THIS DEPICTION OF THE SITE FEATURES.




0		12/19/12	ISSUED FOR PERMITTING		CJB	JNM
DISCLAIMER						
AMEC PRODUCED THE INFORMATION PRESENTED ON THIS DRAWING THROUGH THE USE OF TECHNICAL INFORMATION AND PRACTICAL EXPERIENCE SPECIFIC TO ITS EFFORTS. RECEIVING THIS DRAWING DOES NOT GUARANTEE ANY RIGHTS TO SUCH INFORMATION OR THE ACCURACY, COMPLETENESS, OR SUITABILITY OF THE DATA OR CONTENTS OF THIS DRAWING. ANY ALTERATION OR ADAPTATION OF THE DATA OR CONTENTS OF THIS DRAWING SHALL BE AT USER'S SOLE RISK AND WITHOUT ANY LIABILITY OR LEGAL RESPONSIBILITY TO AMEC.						
						
TITLE						
CLIENT						
HAILE GOLD MINE						
PROJECT						
2012 MINE PLAN						
T3R: YEAR 5 (RA12-G1-06-R)						
DISIGNED BY						
ZPR		CHECKED BY		CJB		
DRAWN BY		ZPR		APPROVED BY		JNM
FILENAME						
74201263B-M08						
DRAWING NO.						REV
T-3						0
						

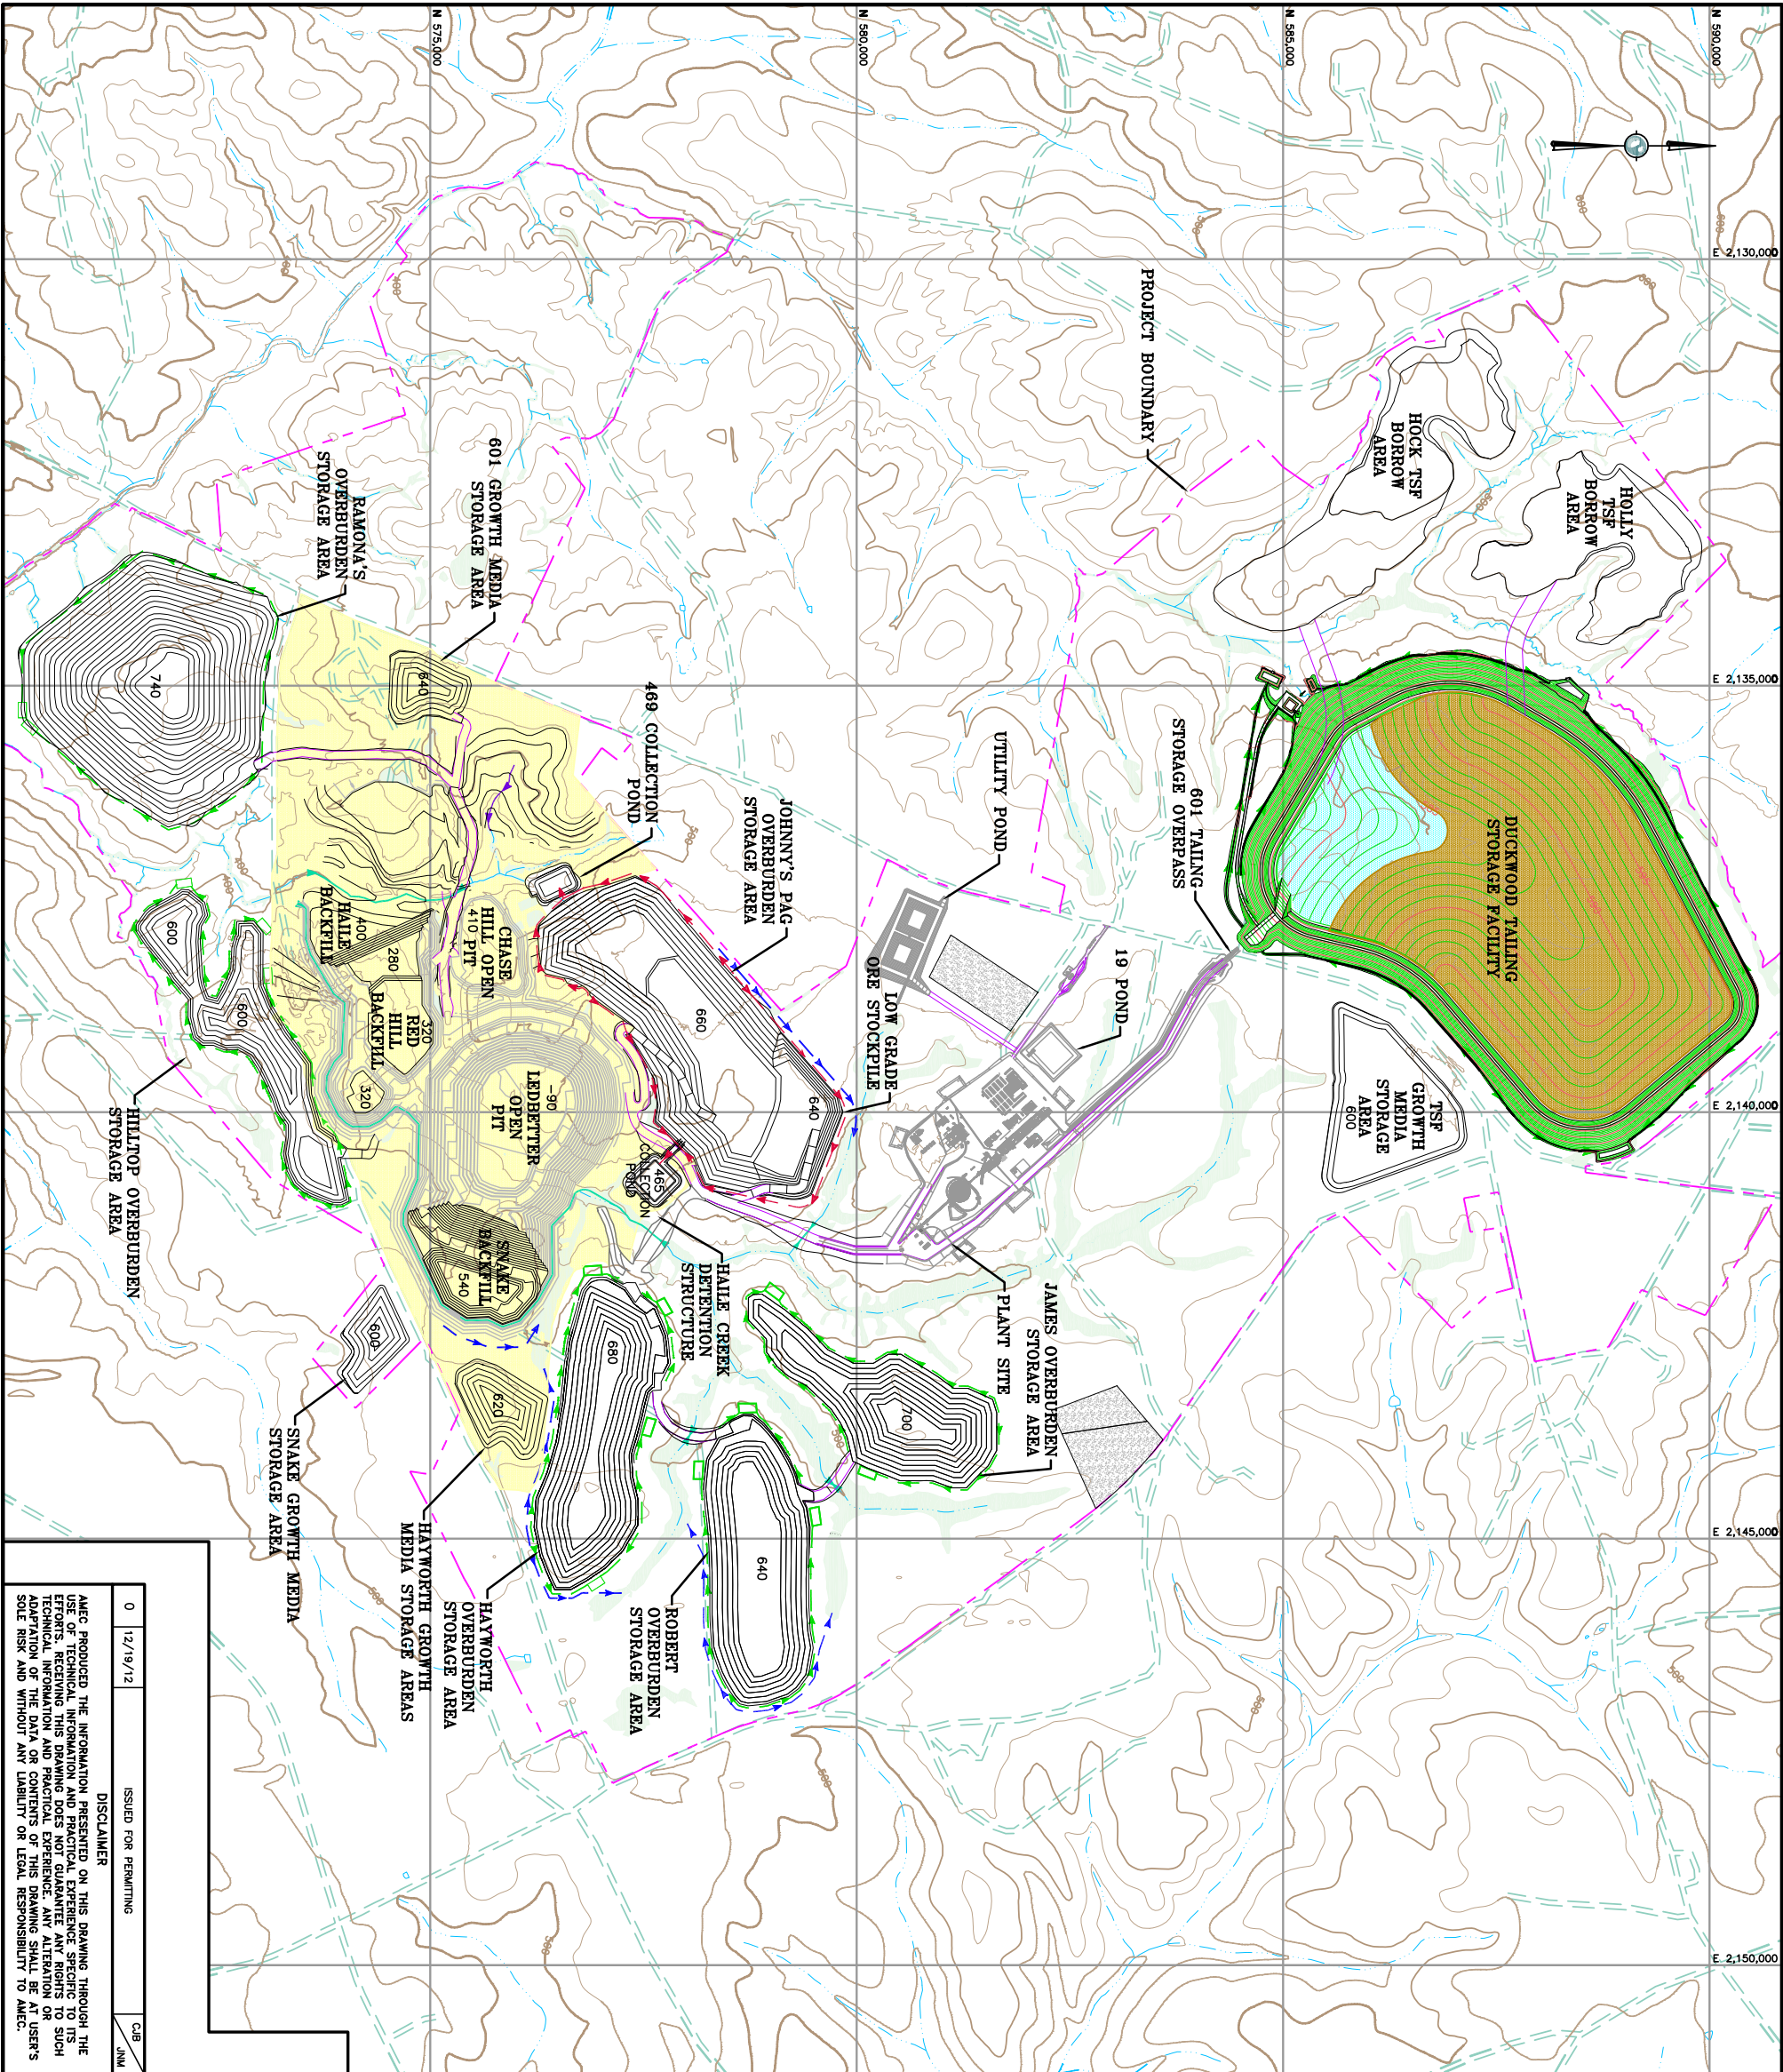

- LEGEND:**
- EXISTING GROUND SURFACE CONTOUR EL. FEET
 - PROPOSED TSF CONTOUR EL. FEET
 - PROPOSED OSA AND GROWTH MEDIA STORAGE CONTOUR EL. FEET
 - PROPOSED PIT CONTOUR EL. FEET
 - EXISTING ROADS
 - EXISTING DRAINAGES
 - PROJECT BOUNDARY
 - CLEAN WATER DIVERSION CHANNELS
 - DIVERSION OF A STREAM (PIPE OR CULVERT)
 - RUNOFF COLLECTION CHANNELS
 - PAG RUNOFF COLLECTION CHANNELS
 - RECONSTRUCTED STREAM
 - PROPOSED ROAD
 - SEDIMENT COLLECTION BASINS
 - WETLAND AREA
 - TAILING BEACH
 - APPROXIMATE LIMITS OF RECLAIM POND
 - PIT RELATED ACTIVITIES
 - PROPERTIES NOT CONTROLLED BY HAILE


- NOTES:**
- THE LOCATIONS SHOWN ON THIS DEPICTION MAY NOT BE EXACT AND MAY CHANGE SLIGHTLY DURING ENGINEERING DESIGN OR OPERATIONS, BUT REPRESENT THE BEST JUDGMENT OF HAILE AT THIS TIME.
 - HAILE HAS PROPOSED THAT WETLANDS AND STREAMS WHICH ARE NOT AUTHORIZED FOR DISTURBANCE WILL HAVE A BUFFER AREA OF THIS DEPICTION APPROXIMATELY 50 FEET, WHICH MAY NOT BE APPARENT ON THIS DEPICTION OF THE SITE FEATURES.

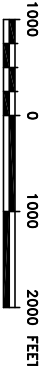

0	12/19/12	ISSUED FOR PERMITTING	CJB	JNM
DISCLAIMER				
AMEC PRODUCED THE INFORMATION PRESENTED ON THIS DRAWING THROUGH THE USE OF TECHNICAL INFORMATION AND PRACTICAL EXPERIENCE SPECIFIC TO ITS BUSINESS. AMEC DOES NOT WARRANT THE ACCURACY, COMPLETENESS, OR SUITABILITY OF THE DATA OR CONTENTS OF THIS DRAWING SHALL BE AT USER'S SOLE RISK AND WITHOUT ANY LIABILITY OR LEGAL RESPONSIBILITY TO AMEC.				

CLIENT	HAILE GOLD MINE			
PROJECT	2012 MINE PLAN			
TITLE	T4R: YEAR 8 (RA12-G1-06-R)			
DESIGNED BY	ZPR	CHECKED BY	CJB	
DRAWN BY	ZPR	APPROVED BY	JNM	
FILENAME	74201263B-M08	DRAWING NO.	T-4	REV 0



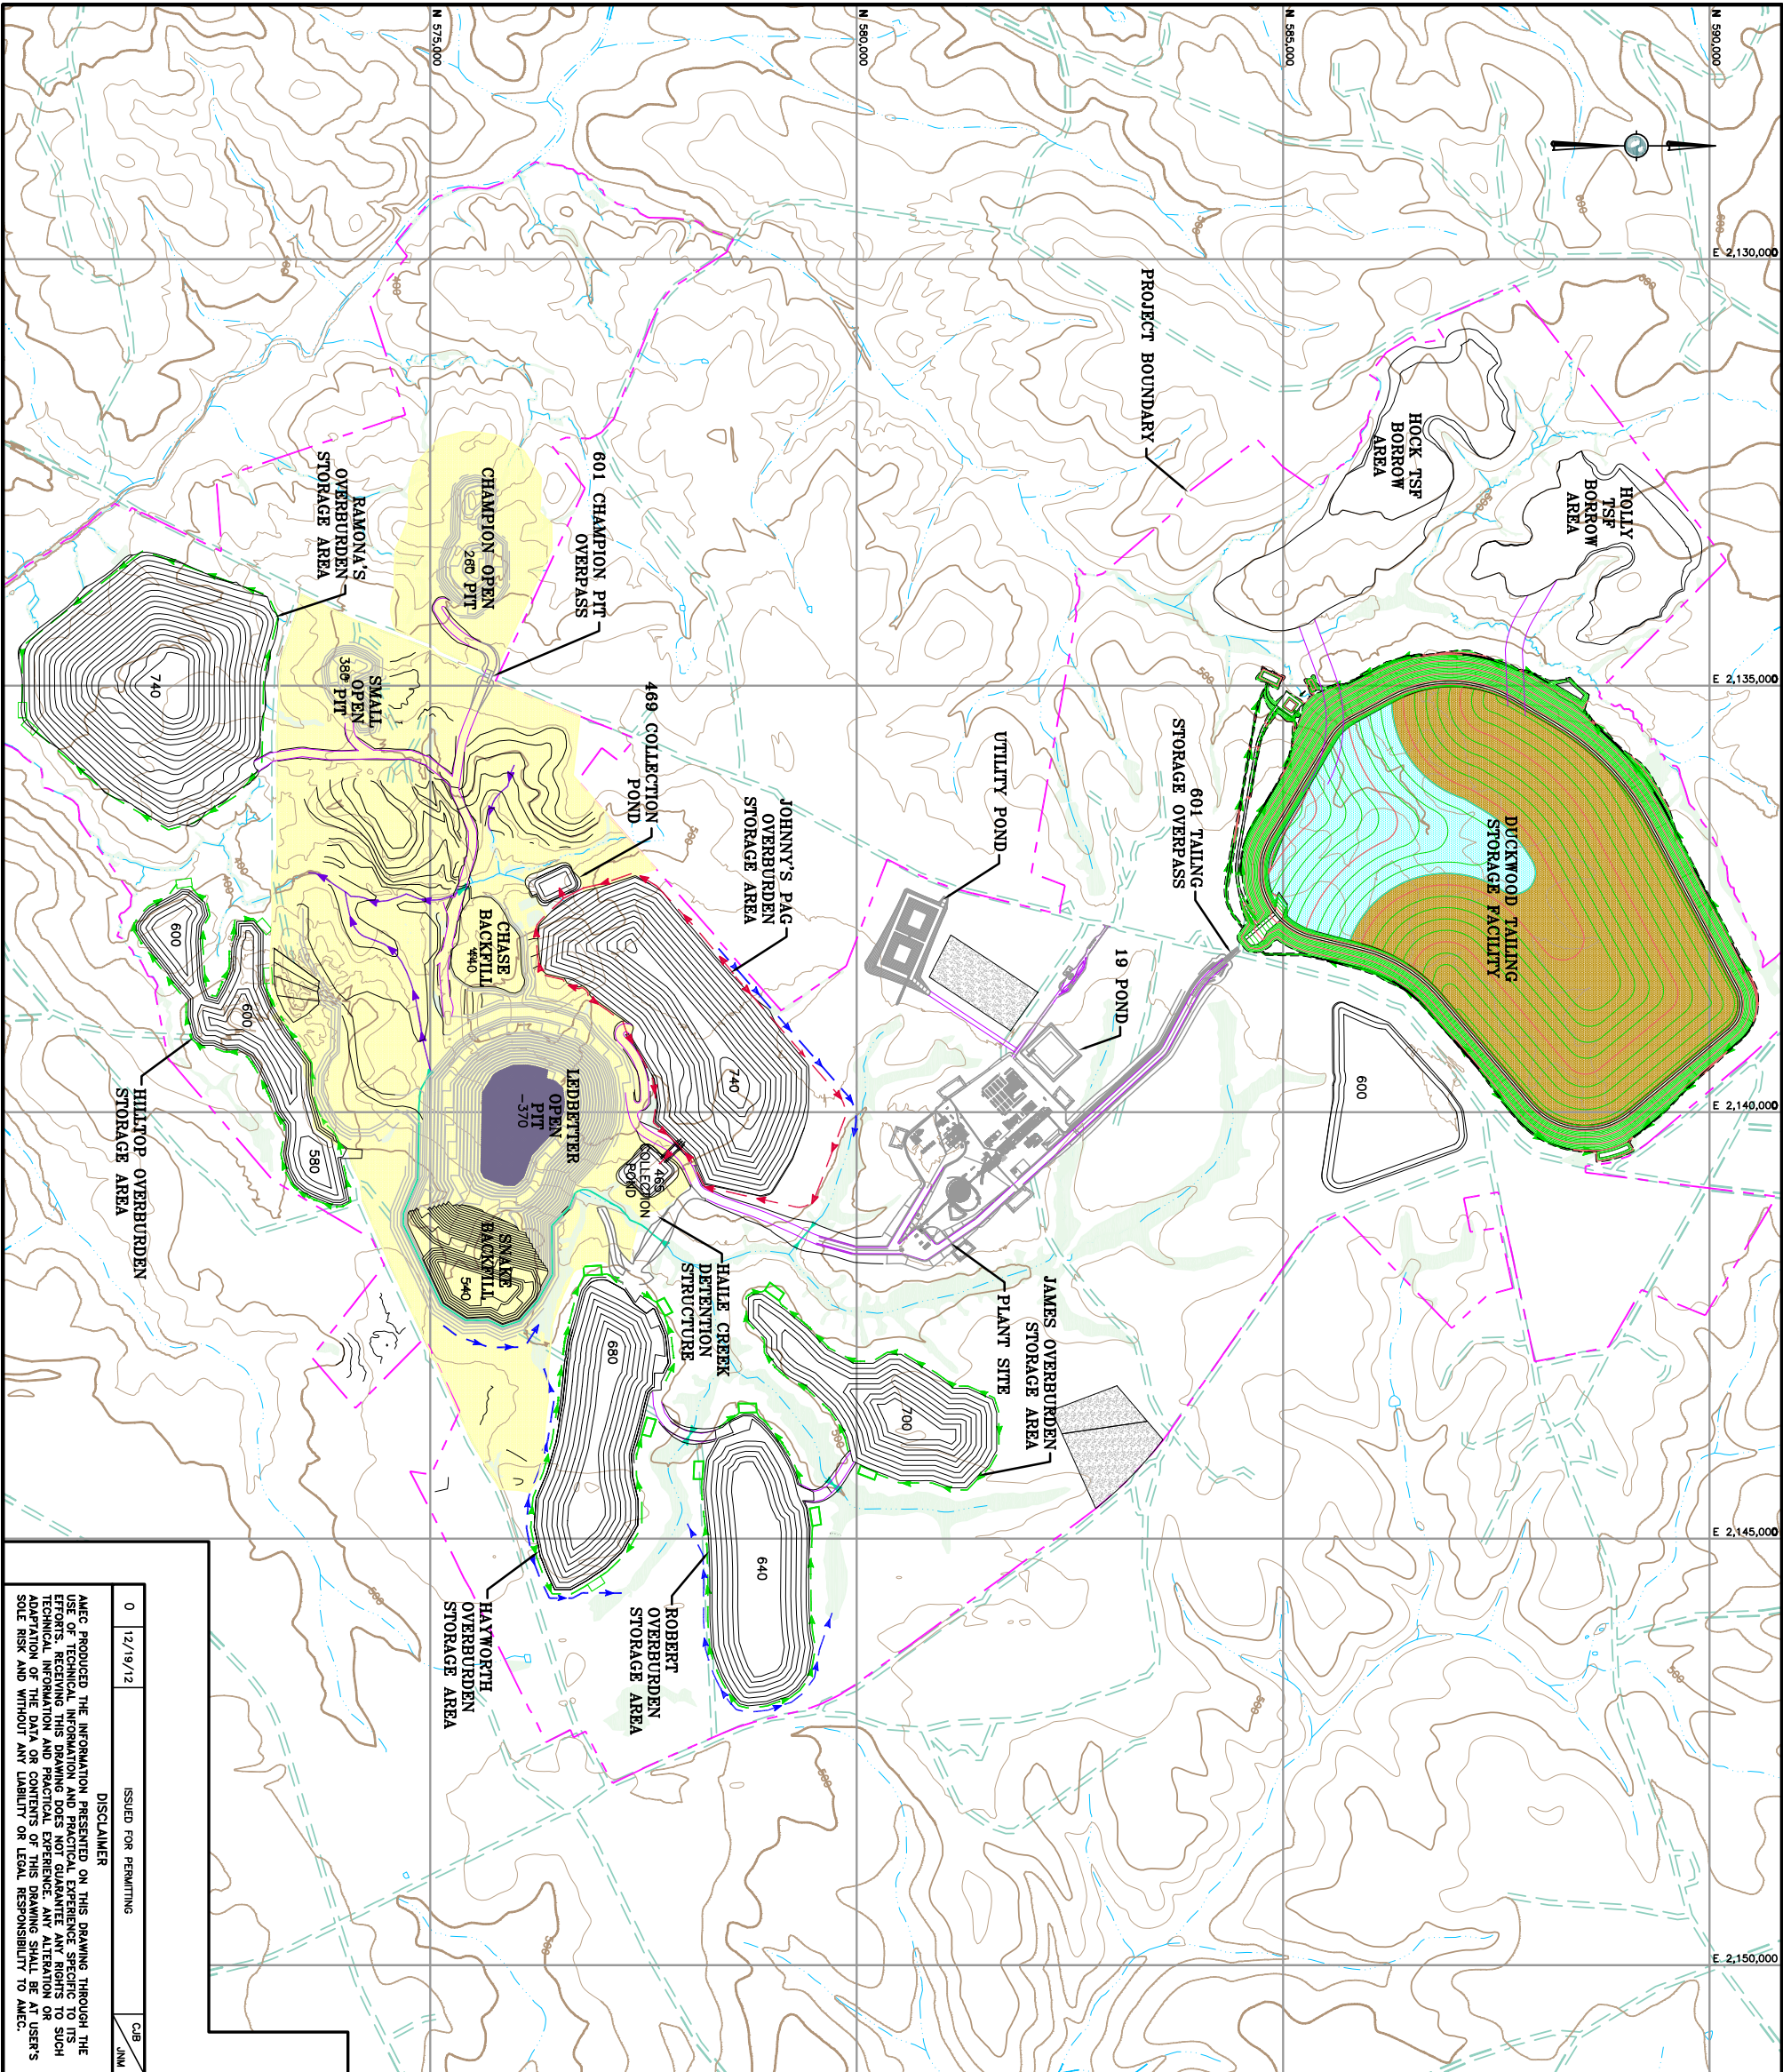

- LEGEND:**
- EXISTING GROUND SURFACE CONTOUR EL. FEET
 - PROPOSED TSF CONTOUR EL. FEET
 - PROPOSED OSA AND GROWTH MEDIA STORAGE CONTOUR EL. FEET
 - PROPOSED PIT CONTOUR EL. FEET
 - EXISTING ROADS
 - EXISTING DRAINAGES
 - PROJECT BOUNDARY
 - CLEAN WATER DIVERSION CHANNELS
 - DIVERSION OF A STREAM (PIPE OR CULVERT)
 - RUNOFF COLLECTION CHANNELS
 - PAG RUNOFF COLLECTION CHANNELS
 - RECONSTRUCTED STREAM
 - PROPOSED ROAD
 - SEDIMENT COLLECTION BASINS
 - WETLAND AREA
 - TAILING BEACH
 - APPROXIMATE LIMITS OF RECLAIM POND
 - PIT RELATED ACTIVITIES
 - APPROXIMATE LIMITS OF PIT LAKE
 - PROPERTIES NOT CONTROLLED BY HAILE

- NOTES:**
- THE LOCATIONS SHOWN ON THIS DEPICTION MAY NOT BE EXACT AND MAY CHANGE SLIGHTLY DURING ENGINEERING DESIGN OR OPERATIONS, BUT REPRESENT THE BEST JUDGMENT OF HAILE AT THIS TIME.
 - HAILE HAS PROPOSED THAT WETLANDS AND STREAMS WHICH ARE NOT AUTHORIZED FOR DISTURBANCE WILL HAVE A BUFFER AREA OF APPROXIMATELY 50 FEET, WHICH MAY NOT BE APPARENT ON THIS DEPICTION OF THE SITE FEATURES.



CLIENT	HAILE GOLD MINE			
PROJECT	2012 MINE PLAN			
TITLE	TSR: YEAR 14 (END OF MINE LIFE) (RA12-G1-06-R)			
DESIGNED BY		ZPR	CHECKED BY	CJB
DRAWN BY		ZPR	APPROVED BY	JNM
FILENAME		74201263B-M08	DRAWING NO.	1-5
			REV	0

AMEC PRODUCED THE INFORMATION PRESENTED ON THIS DRAWING THROUGH THE USE OF TECHNICAL INFORMATION AND PRACTICAL EXPERIENCE SPECIFIC TO ITS BUSINESS. AMEC DOES NOT WARRANT THE ACCURACY, COMPLETENESS, OR SUITABILITY OF THE DATA OR CONTENTS OF THIS DRAWING. ANY ALTERATION OR ADAPTATION OF THE DATA OR CONTENTS OF THIS DRAWING SHALL BE AT USER'S SOLE RISK AND WITHOUT ANY LIABILITY OR LEGAL RESPONSIBILITY TO AMEC.

DISCLAIMER

0	12/19/12	ISSUED FOR PERMITTING	CJB	JNM
---	----------	-----------------------	-----	-----

